





GENERAL NOTES:

1. THE DRAWING IS THE PROPERTY OF WS Atkins & PARTNERS OVERSEAS (PVT) LTD AND MUST NOT BE REPRODUCED OR USED WITHOUT THE WRITTEN CONSENT OF THE CONSULTANT'S AUTHORITY.
2. DO NOT SCALE FROM THE DRAWINGS.
3. ALL DIMENSIONS ARE IN METERS AND LEVEL DIMENSIONS ARE UNLESS INDICATED OTHERWISE. DIMENSIONS TO BE VERIFIED ON SITE & APPROVED BY THE CLIENT.
4. THE DRAWING SHOULD BE READ IN CONJUNCTION WITH OTHER RELEVANT ARCHITECTURAL, CIVIL, STRUCTURAL, ELECTRICAL AND MECHANICAL AND ALL RELEVANT SECTIONS OF THE SPECIFICATION.

KEY PLAN:

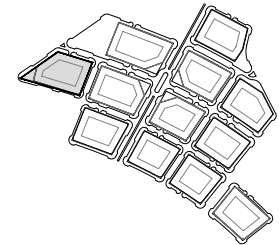

NOTE: RETAIL INTERNAL STAIRCASES ARE INDICATIVE AND TO BE RESOLVED IN DETAILED DESIGN STAGE.

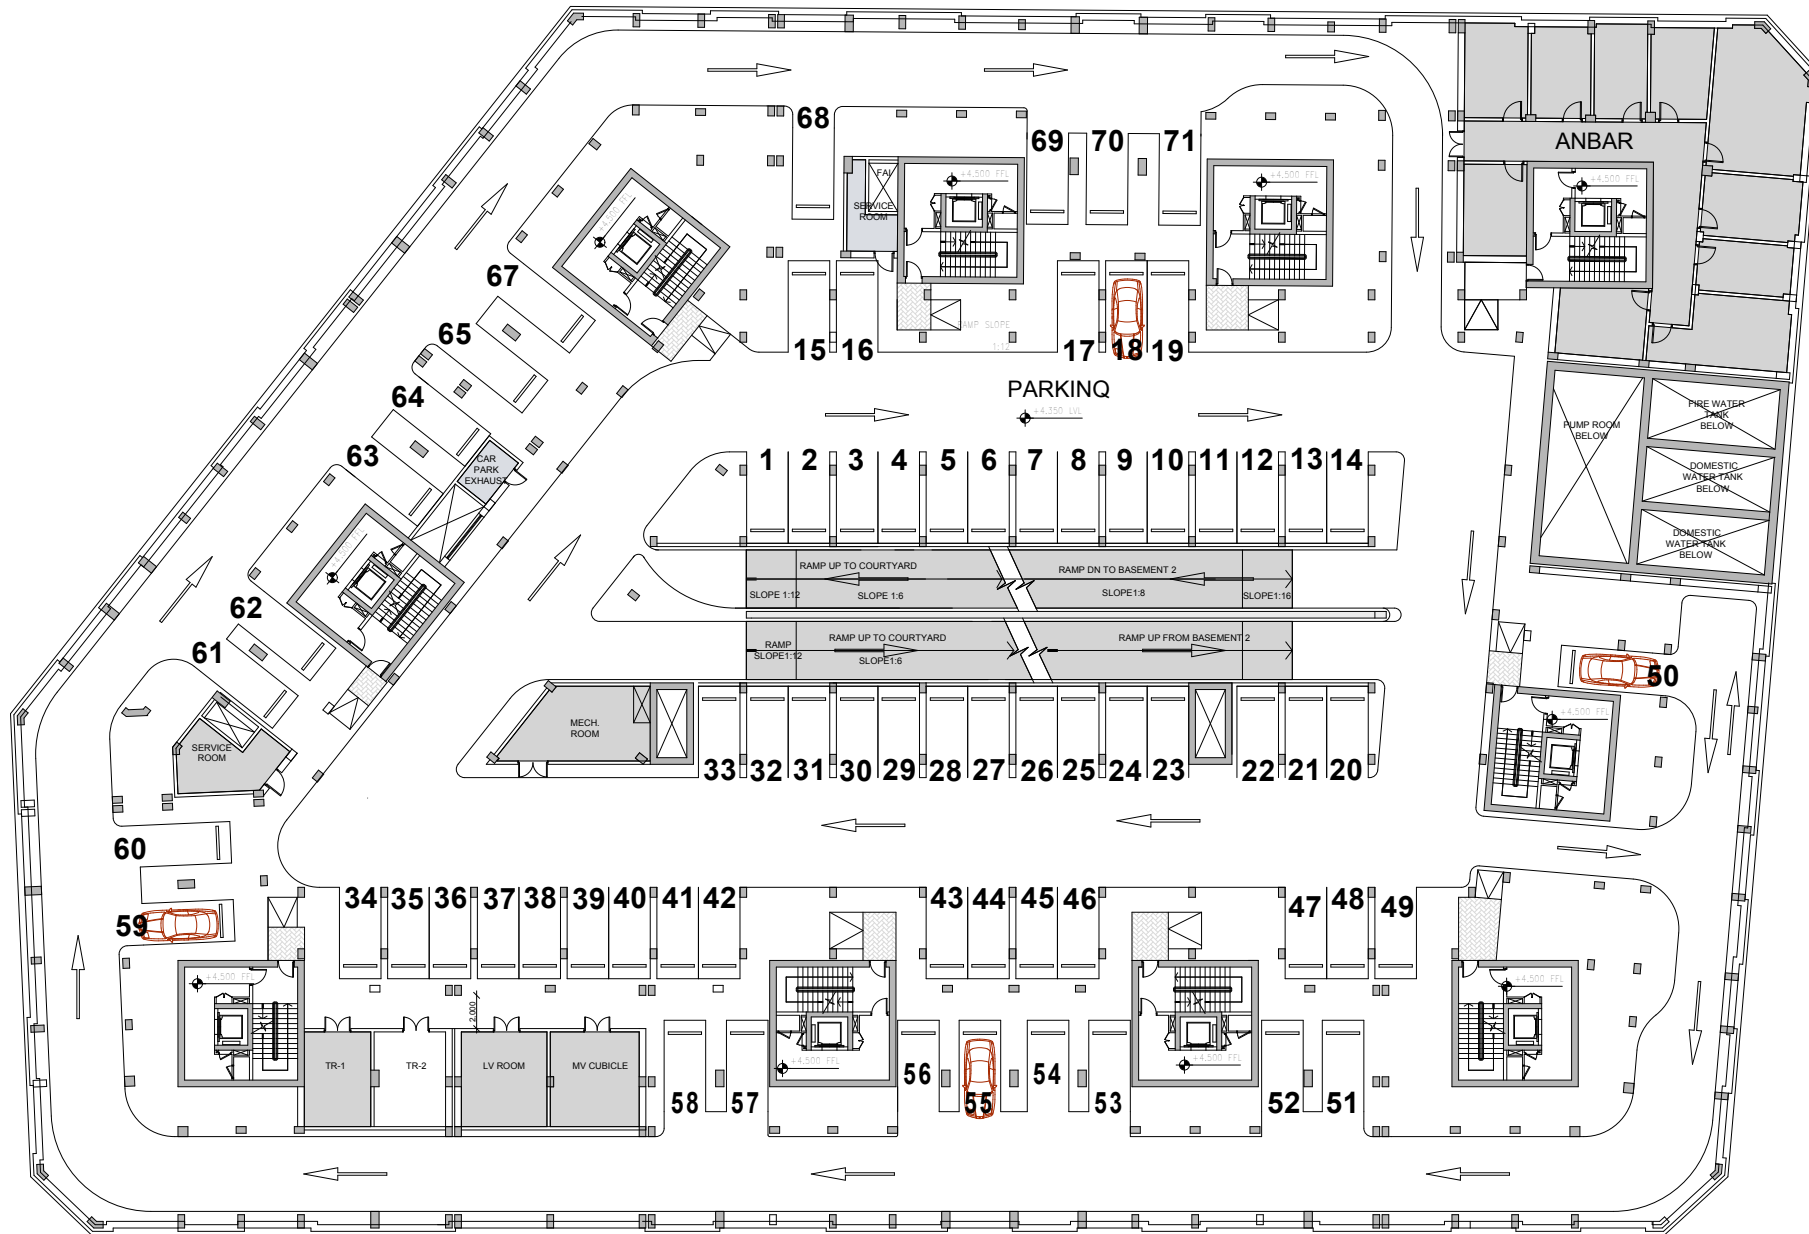

Rev	Description	Drawn	Checked	Authorized

FOR APPROVAL	A	03.06.14	ATA
Purpose of issue	Rev	Date	Authorized

Project:
TYPICAL BUILDING
WHITE CITY - BAKU - AZERBAIJAN
PLOT BW48

Client:
BAKU WHITE CITY

Consultant:
WS Atkins & Partners Overseas
NHAILO BEN AL-WALID ROAD
 P.O. BOX 5000, DUBAI
 UNITED ARAB EMIRATES
TELEPHONE: +971 4405 9000
 FAX: +971 4405 9001
 EMAIL: info@wspartners.com

Drawing title:
PLOT BW48
Zirzəmi mərtəbəsi

Original Scale	Drawn	Checked	Authorized	Size
1:200	UH	CA	CT	A1
Drawing Number	Date: 26.05.14	Date: 27.05.14	Date: 27.05.14	Rev
5129435/A/BW48/1001				A